



ABBREVIATIONS

A.U.E	ACCESS & UTILITY EASEMENTS	HC	HANDICAP
BSW	BACK OF SIDEWALK	MH	MANHOLE
CO	CLEANOUT	P.U.E	PUBLIC UTILITY EASEMENT
DI	DRAINAGE INLET	SD	STORM DRAIN
DW	DRIVEWAY	SS	SANITARY SEWER
EX	EXISTING	SSCO	SANITARY SEWER CLEANOUT
FL	FLOWLINE	WS	WATER SERVICE

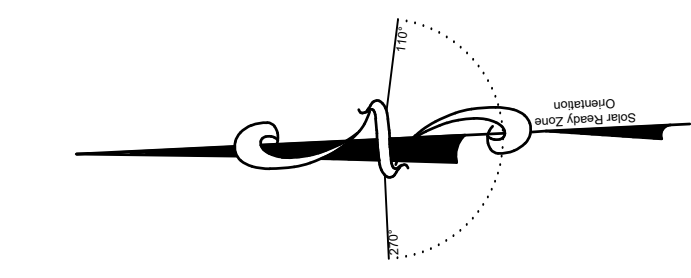

LEGEND

---	PROPERTY LINE
---	ADJACENT PROPERTY LINE
---	EASEMENT
---	CENTERLINE

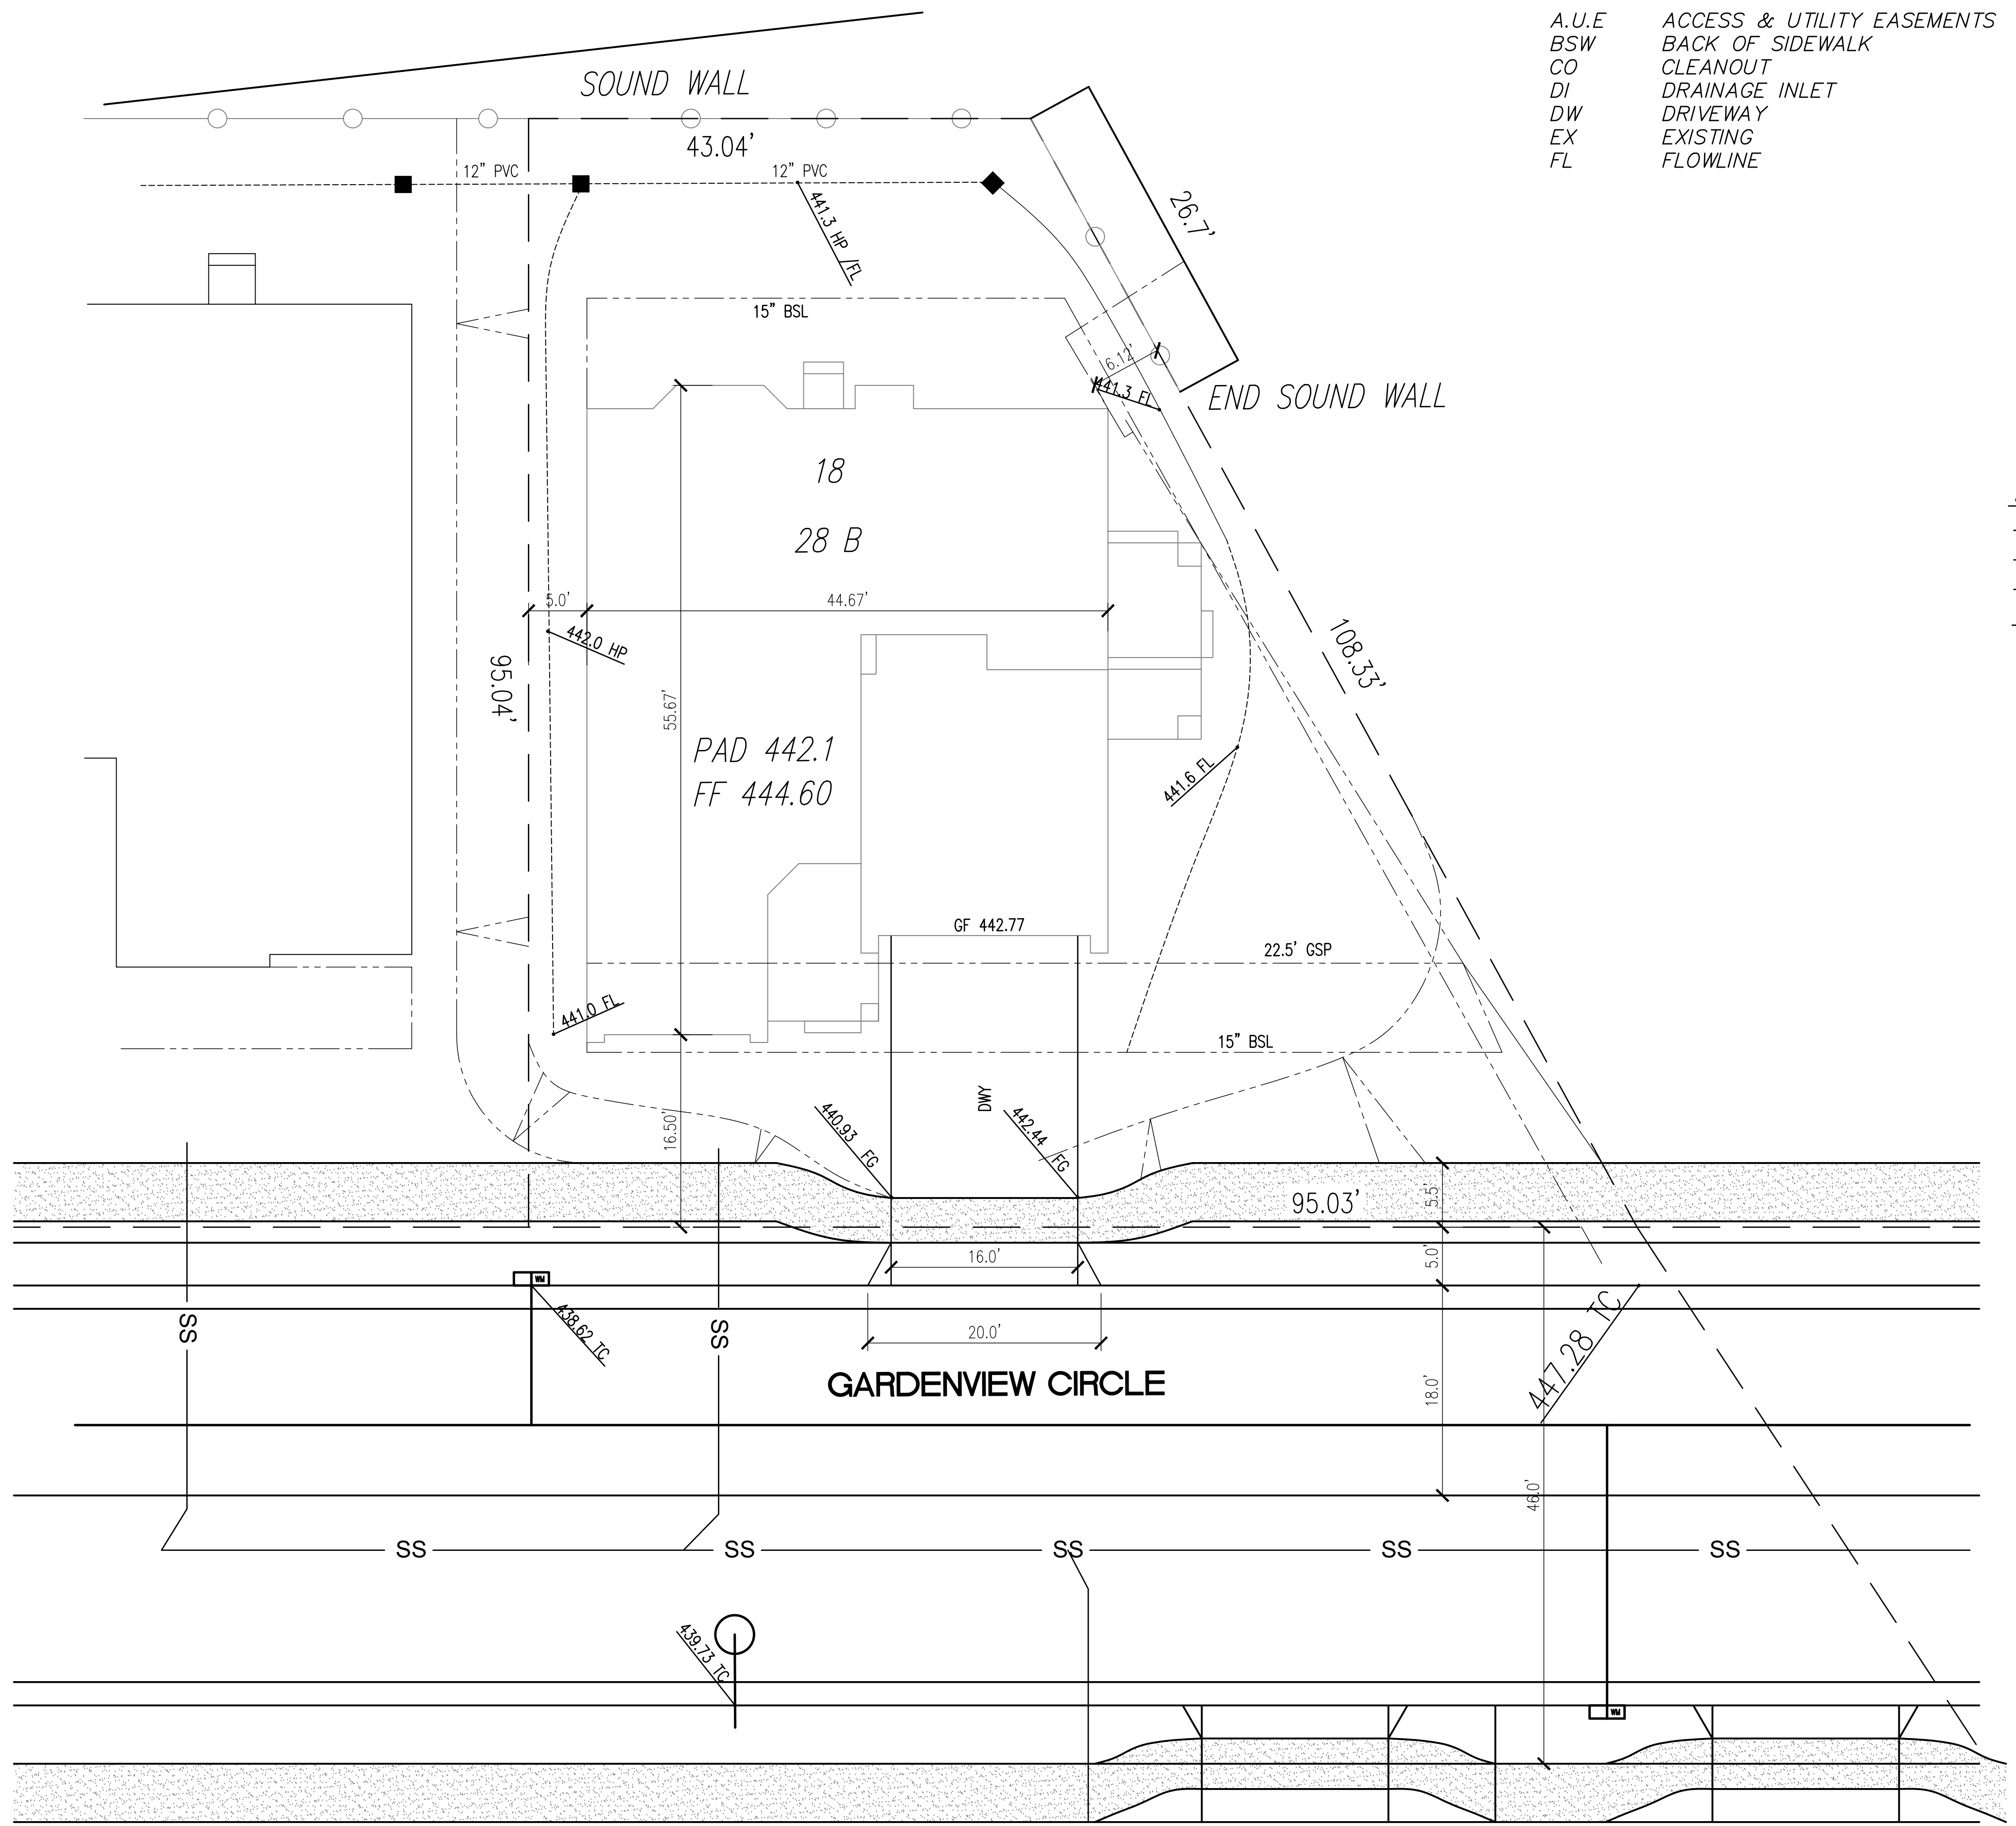

1904 Gardenview Cir
Santa Rosa CA
APN/ 173-780-018-000

REVISIONS	NAME
DATE	DESCRIPTION

DESIGNER:
KSM
REVIEWED BY:
KSM
APPROVED BY:
PROJECT #:

PAGE NAME:
SITE PLAN

PAGE:
AS-1

SITE PLAN
SCALE: 1/8" = 1'-0"