



# SITE PLAN

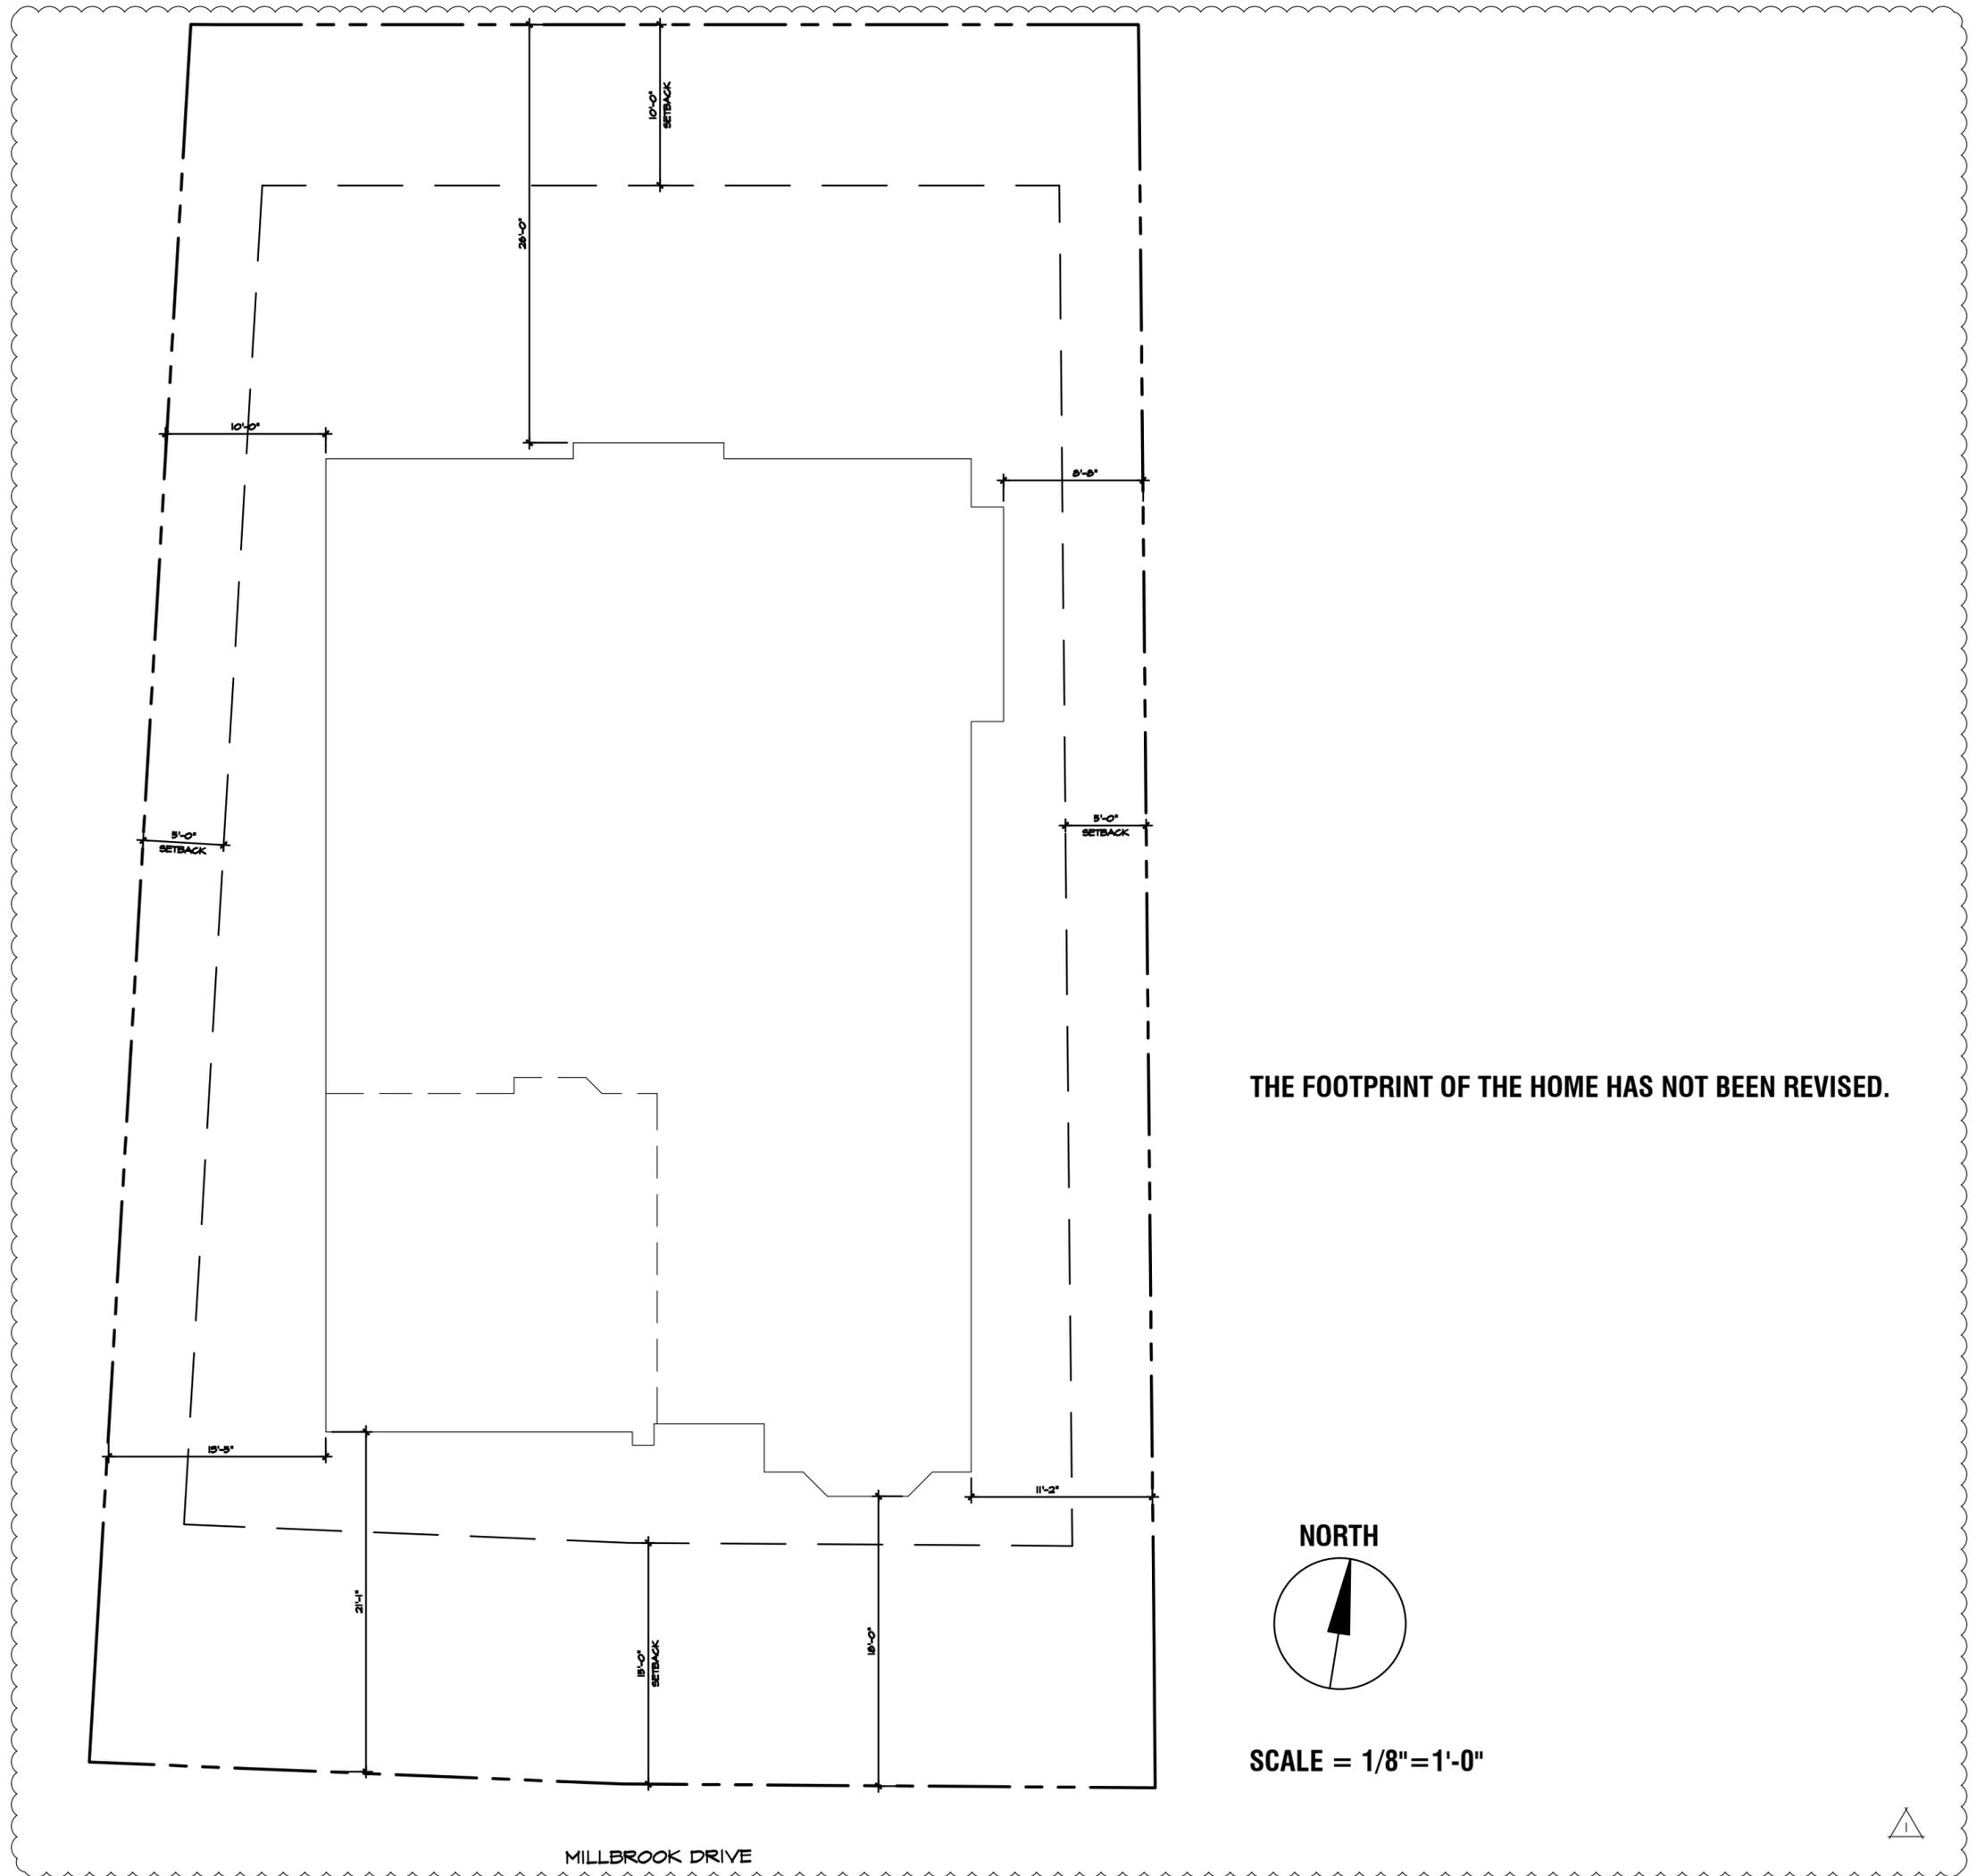

THE FOOTPRINT OF THE HOME HAS NOT BEEN REVISED.

NORTH

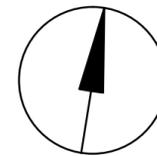

SCALE = 1/8" = 1'-0"