



ABBREVIATIONS

A.U.E	ACCESS & UTILITY EASEMENTS	HC	HANDICAP
BSW	BACK OF SIDEWALK	MH	MANHOLE
CO	CLEANOUT	P.U.E	PUBLIC UTILITY EASEMENT
DI	DRAINAGE INLET	SD	STORM DRAIN
DW	DRIVEWAY	SS	SANITARY SEWER
EX	EXISTING	SSCO	SANITARY SEWER CLEANOUT
FL	FLOWLINE	WS	WATER SERVICE

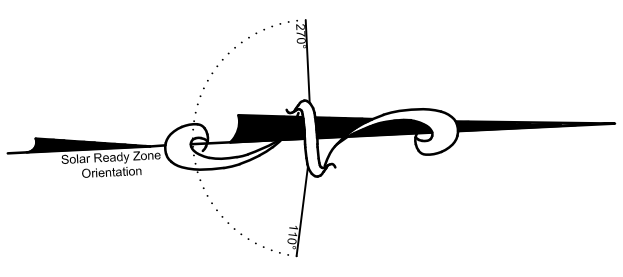

LEGEND

---	PROPERTY LINE
- - - -	ADJACENT PROPERTY LINE
- · - · -	EASEMENT
---	CENTERLINE

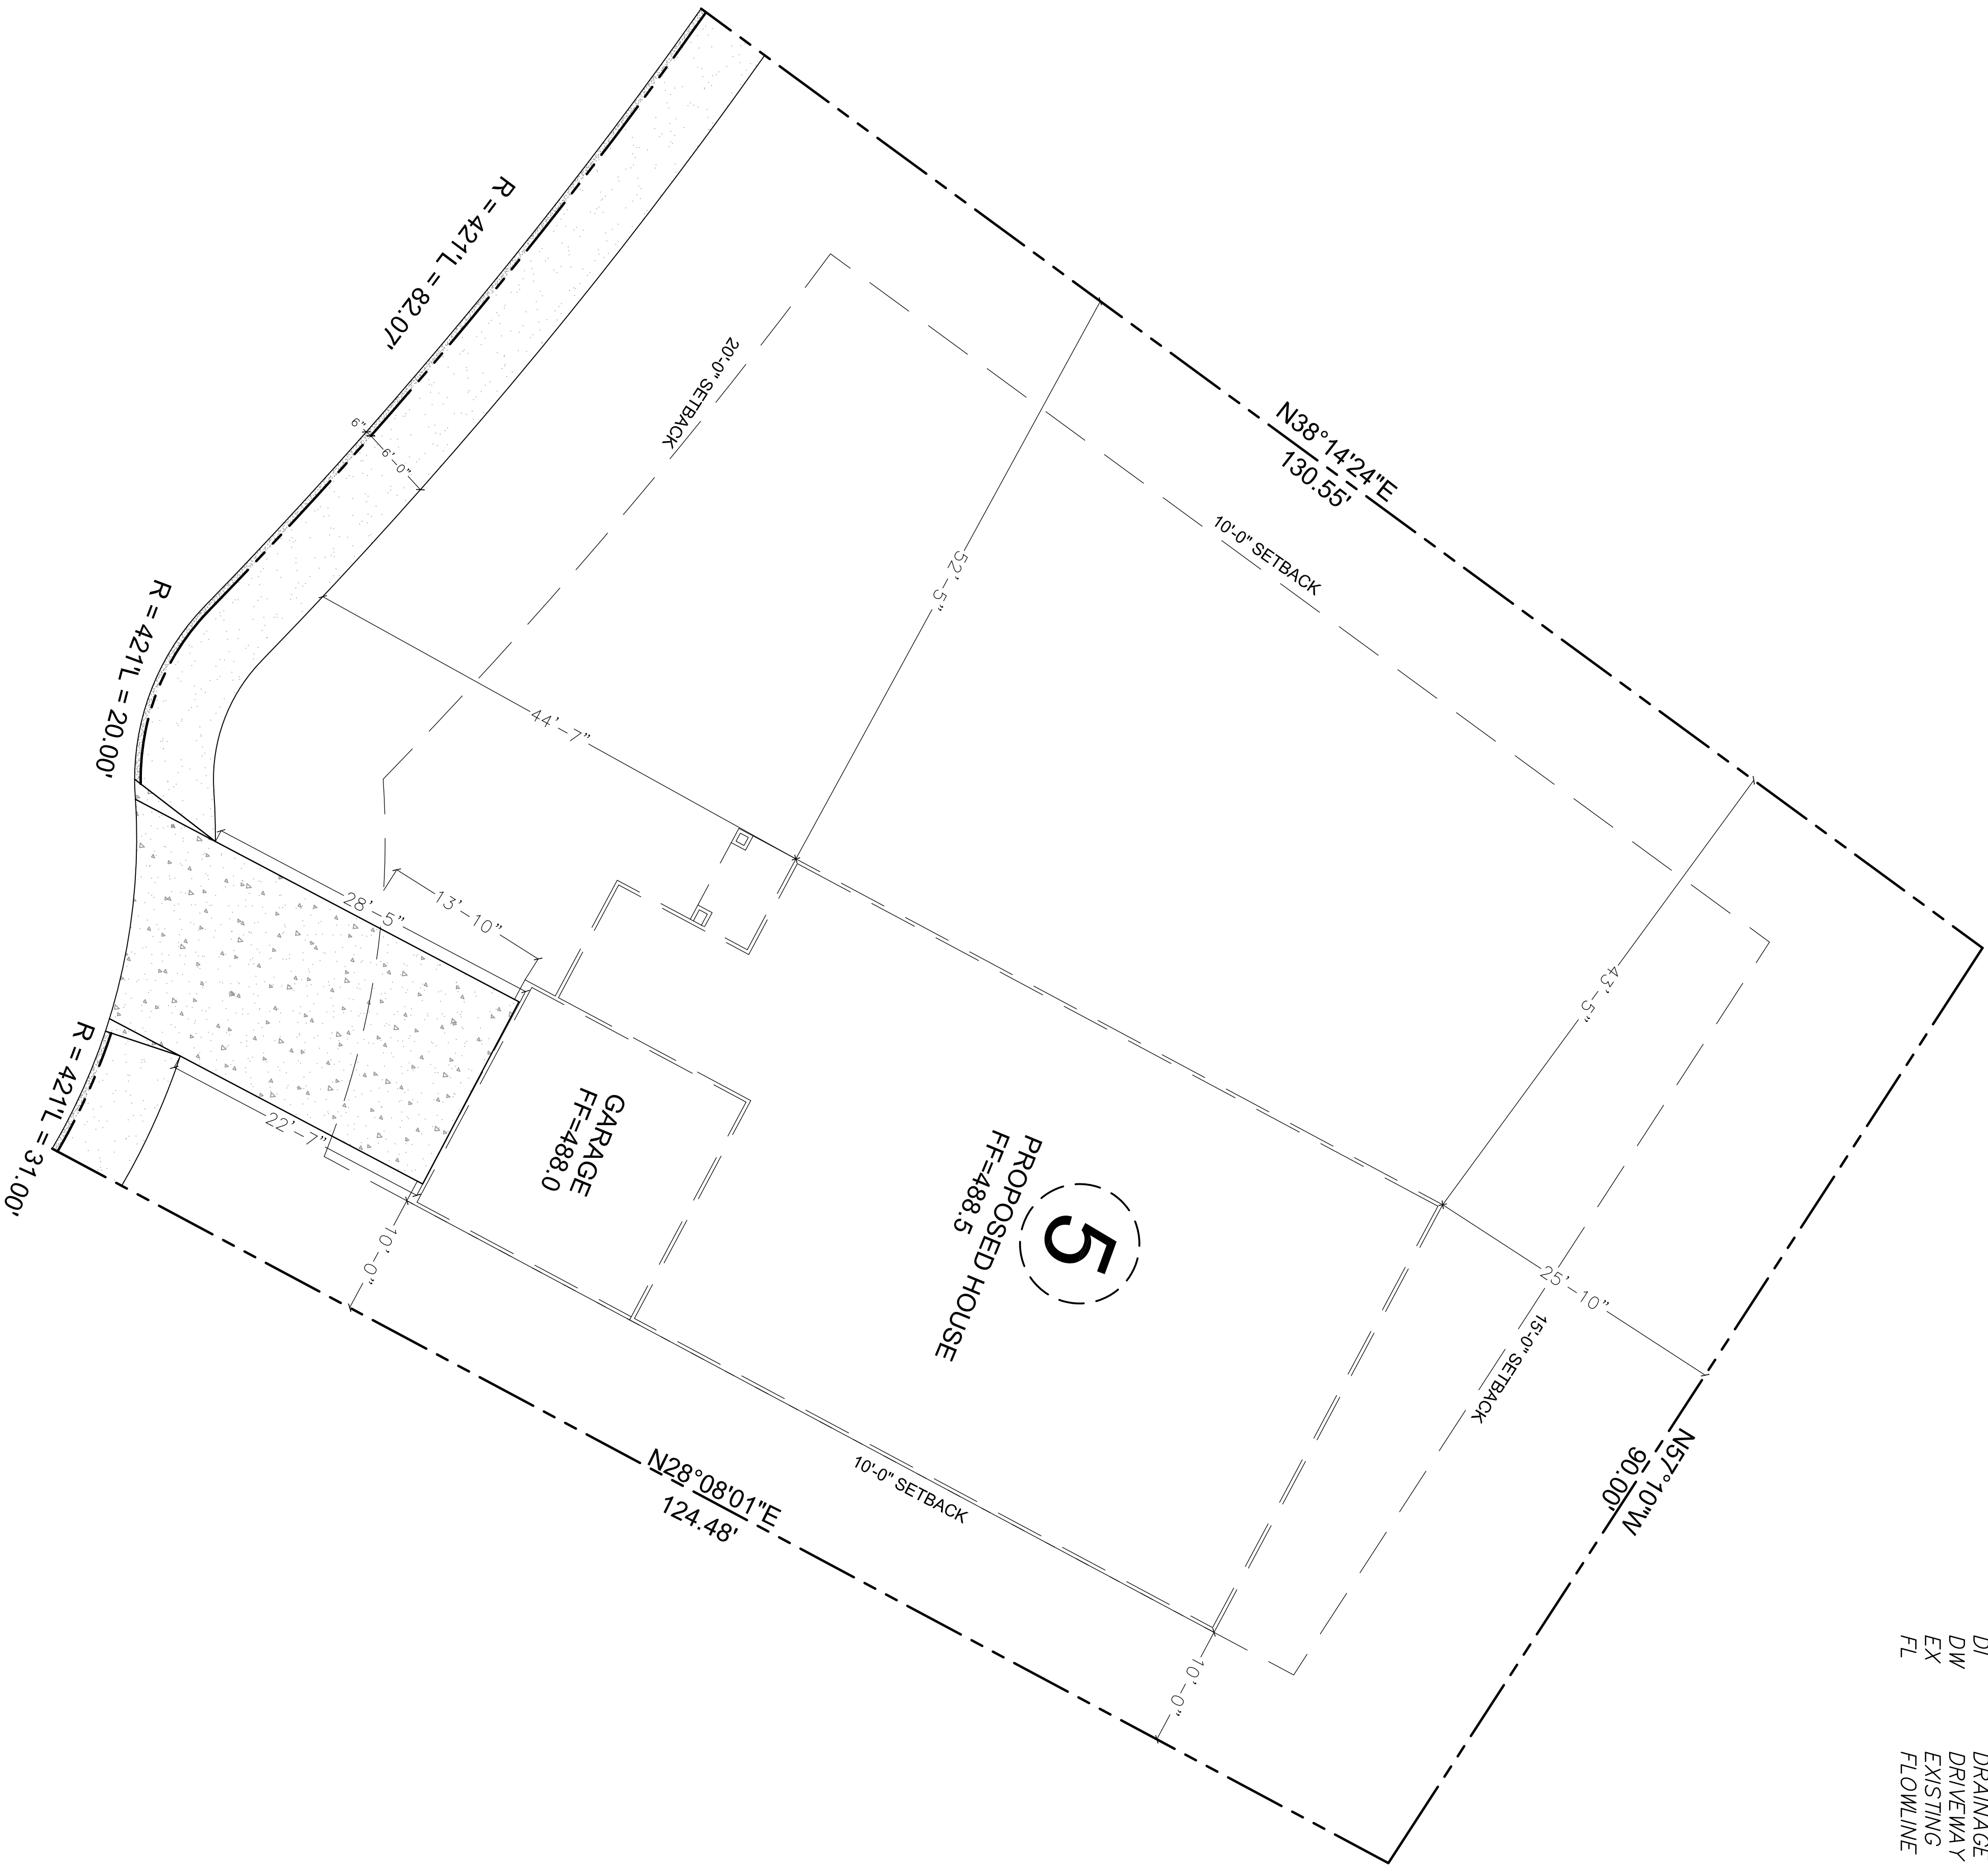

1982 W.BRISTLECONE CT
 SONOMA COUNTY, CA
 APN/ 173-600-005-000



REVISIONS		
#	DATE	DESCRIPTION

DESIGNER:
Ken Moody
 REVIEWED BY:
Ken Moody
 APPROVED BY:
 PROJECT #:

PAGE NAME:
SITE PLAN

PAGE:
AS-1

SITE PLAN
SCALE: 1"=10'