



ABBREVIATIONS

A.U.E	ACCESS & UTILITY EASEMENTS	HC	HANDICAP
BSW	BACK OF SIDEWALK	MH	MANHOLE
CO	CLEANOUT	P.U.E	PUBLIC UTILITY EASEMENT
DI	DRAINAGE INLET	SD	STORM DRAIN
DW	DRIVEWAY	SS	SANITARY SEWER
EX	EXISTING	SSCO	SANITARY SEWER CLEANOUT
FL	FLOWLINE	WS	WATER SERVICE

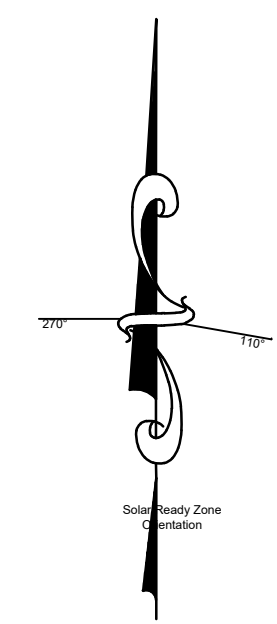

LEGEND

---	PROPERTY LINE
---	ADJACENT PROPERTY LINE
---	EASEMENT
---	CENTERLINE

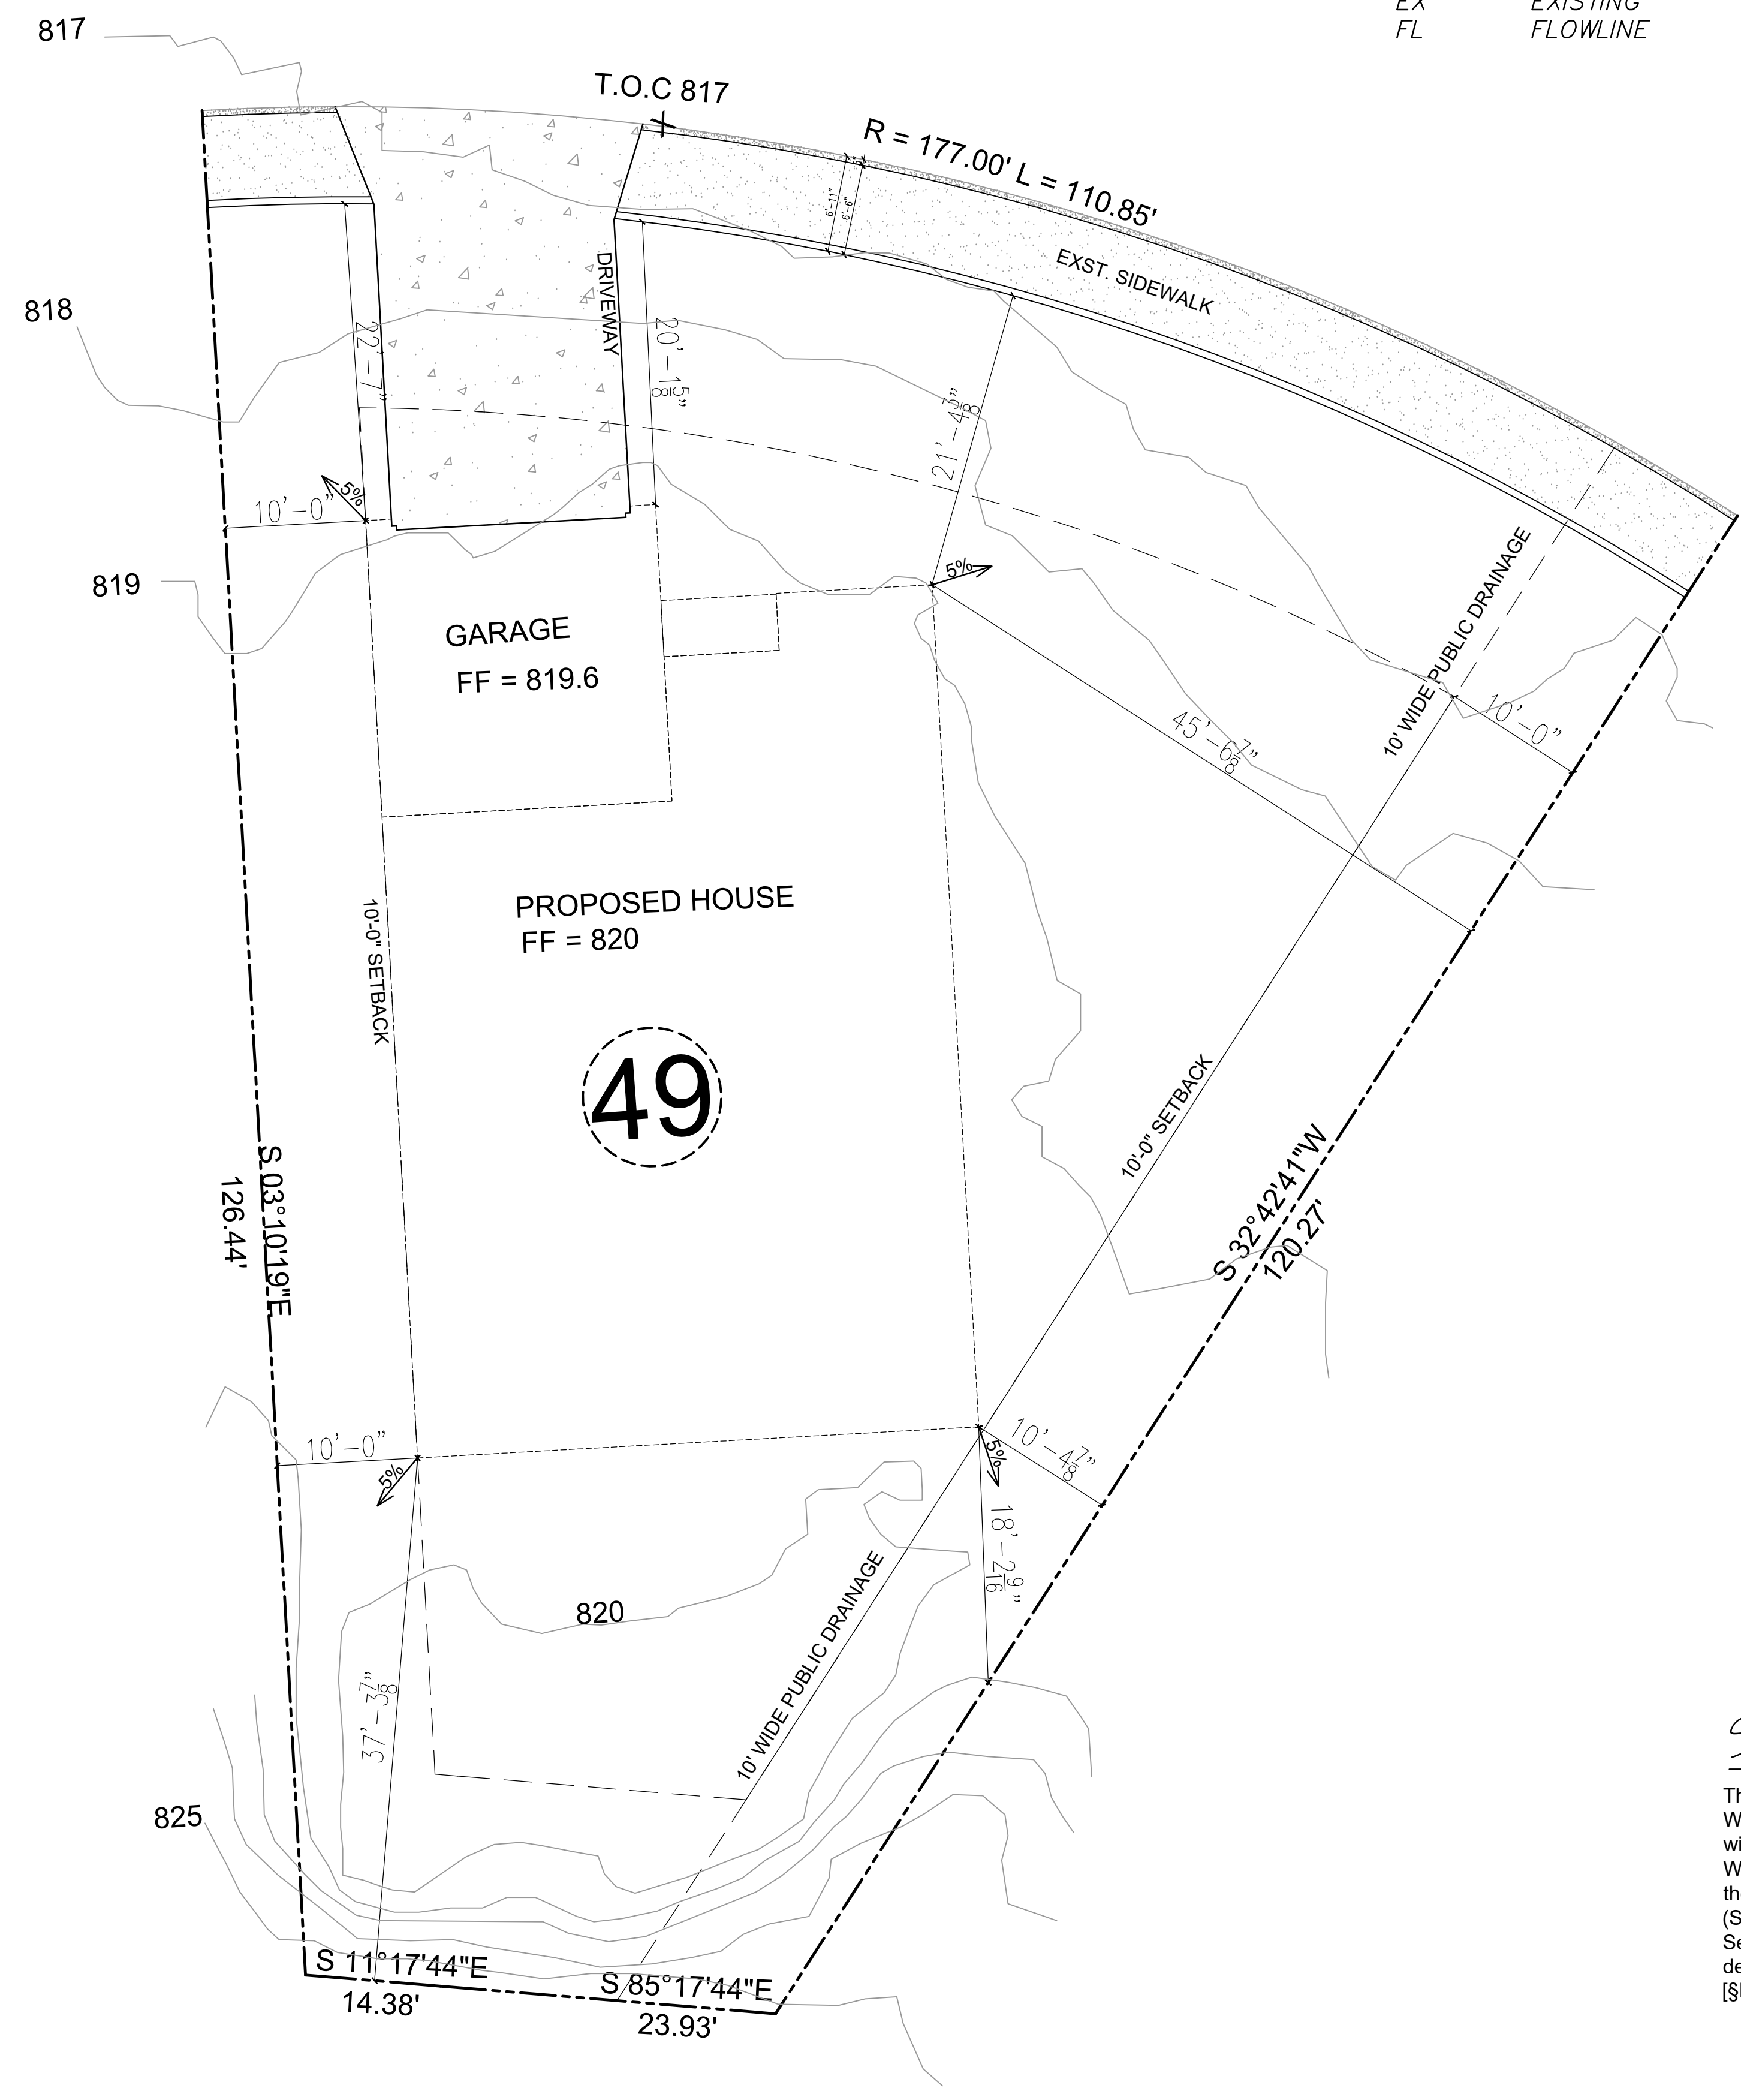

SRA PROJECT

This proposed project is located within a designated Wildland Urban Interface. New buildings located within any Fire Hazard Severity Zone or any Wildland-Urban Interface Fire Area designated by the local jurisdiction or in a State Responsibility Area (SRA) shall comply with the requirements of CRC Sec. R337.1 for exterior wildfire exposure. Certain detached accessory buildings are exempt. [§R337.1.3 CRC]

SITE PLAN
SCALE: 1/8" = 1'-0"

3961 MILLBROOK DR
SANTA ROSA COUNTY
APN/ 173-480-049-000

REVISIONS	DATE	DESCRIPTION
#		
1		
2		
3		
4		
5		
6		
7		
8		
9		
10		

DESIGNER:
Ken Moody

REVIEWED BY:
Ken Moody

APPROVED BY:

PROJECT #:
3961 MILLBROOK

PAGE NAME:
SITE PLAN

PAGE:
AS-1