


**ABBREVIATIONS**

A.U.E	ACCESS & UTILITY EASEMENTS	HC	HANDICAP
BSW	BACK OF SIDEWALK	MH	MANHOLE
CO	CLEANOUT	P.U.E	PUBLIC UTILITY EASEMENT
DI	DRAINAGE INLET	SD	STORM DRAIN
DW	DRIVEWAY	SS	SANITARY SEWER
EX	EXISTING	SSCO	SANITARY SEWER CLEANOUT
FL	FLOWLINE	WS	WATER SERVICE



**LEGEND**

---	PROPERTY LINE
---	ADJACENT PROPERTY LINE
---	EASEMENT
---	CENTERLINE

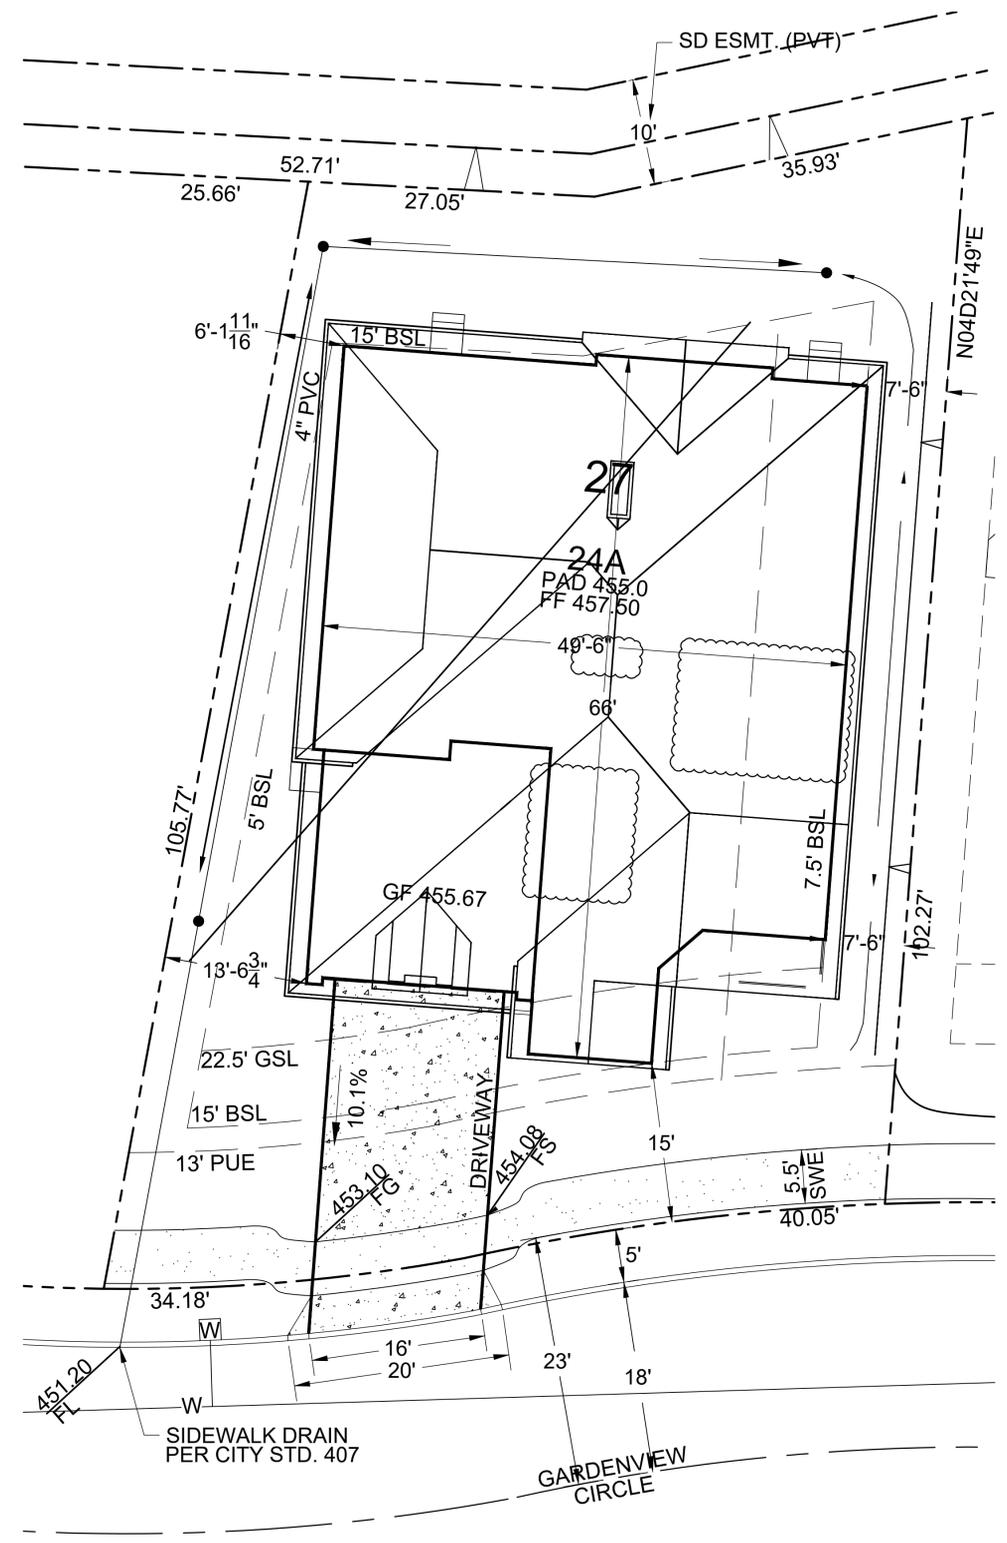

**SITE PLAN**  
SCALE: ---" = 1'-0"

**SRA PROJECT**

This proposed project is located within a designated Wildland Urban Interface. New buildings located within any Fire Hazard Severity Zone or any Wildland-Urban Interface Fire Area designated by the local jurisdiction or in a State Responsibility Area (SRA) shall comply with the requirements of CRC Sec. R327 for exterior wildfire exposure. Certain detached accessory buildings are exempt. [SR337.1.3 CRC]

**1965 GARDENVIEW CIR**  
LOCATION  
APN/ 173-780-027-000

REVISIONS	NAME
DATE	KSM
3/5/19	
DESCRIPTION	
ELECTRICAL MODIFICATIONS	
#	
1	
2	
3	
4	
5	

DESIGNER:  
KSM

REVIEWED BY:  
GO

APPROVED BY:

PROJECT #:

PAGE NAME:  
**SITE PLAN**

PAGE:  
**AS-1**